

本函檔號：TME/2025/N002

通告
屯門南延綫項目 - 湖景路臨時交通管理措施

為配合屯門南站的建造工程，湖景路正繼續分階段實施臨時交通管理措施。

準備工作（2025年2月27日晚上約11時至翌日早上約5時）

- 湖景路（北行）行車路將分階段局部封閉用作工程範圍，以轉換至下一階段臨時交通管理措施。

下一階段：湖景路（北行）局部收窄（2025年2月28日早上約5時起實施）

- 介乎湖翠路至湖月街的一段湖景路（北行）行車路將暫時局部收窄，以進行地下管綫改道；
- 近湖景邨湖畔樓的巴士站將暫時向北遷移約40米。

詳情請參考附圖。工程期間，工地附近將維持適當的行車綫，現場會設置適當指示牌協助道路使用者。個別工序或會產生聲響，工地會採取適當的噪音緩解措施。港鐵公司及承建商會密切監察有關安排，致力減低工程對社區可能帶來的影響。

感謝你的體諒。如有查詢，歡迎致電承建商24小時熱綫5186 6082或港鐵工程熱綫2993 3333。

緊貼屯門南延綫工程資訊：
<https://mtrtuenmunsouth.hk/>



二零二五年二月二十五日

註：車站名稱僅為工作名稱

Our reference: TME/2025/N002

25 February 2025

Notice
Tuen Mun South Extension Project –
Temporary Traffic Management Scheme on Wu King Road

To facilitate the construction of the Tuen Mun South Station, temporary traffic management scheme will continue to be implemented on Wu King Road in stages.

Preparation Works (around 11pm on 27 February 2025 to 5am on the next day)

- Wu King Road (northbound) carriageway will be temporarily closed as works areas for changeover to the next stage of temporary traffic management scheme.

Next Stage: Wu King Road (northbound) Partially Narrowed (Starting from around 5am on 28 February 2025)

- Parts of the Wu King Road (northbound) carriageway between Wu Chui Road and Wu Yuet Street will be temporarily narrowed to facilitate underground utilities diversion works;
- The bus stop near Wu Boon House of Wu King Estate will be temporarily shifted approximately 40 metres northwards.

Please refer to the attachment for details. During the works period, proper traffic lane adjacent to the works areas will be maintained and appropriate signs will be in place to direct road users. Some noise might be generated from some of the work activities. Proper noise mitigation measures will be adopted on site. The Corporation and the Contractor will closely monitor the arrangements so as to minimise potential work impacts to the neighborhood.

Thank you for your understanding. For enquiries, please call our Contractor's 24-hour hotline at 5186 6082 or MTR Projects Hotline at 2993 3333.

Stay tuned for the TME Project:
<https://mtrtuenmunsouth.hk/?lang=en>



Note: The station name is working title only

屯門南延綫項目 – 湖景路臨時交通管理措施

Tuen Mun South Extension Project – Temporary Traffic Management Scheme on Wu King Road



實施日期及時間 Implementation Date & Time

2025年2月28日早上約5時起
Starting from around 5am on 28 February 2025

圖例 Legend

工地範圍
Works site


臨時單車停泊處
Temporary bicycle parking space

臨時巴士站
Temporary bus stop

行車方向
Traffic direction

地面行人路線
Pedestrian route (ground level)

天橋行人路線
Pedestrian route (footbridge level)

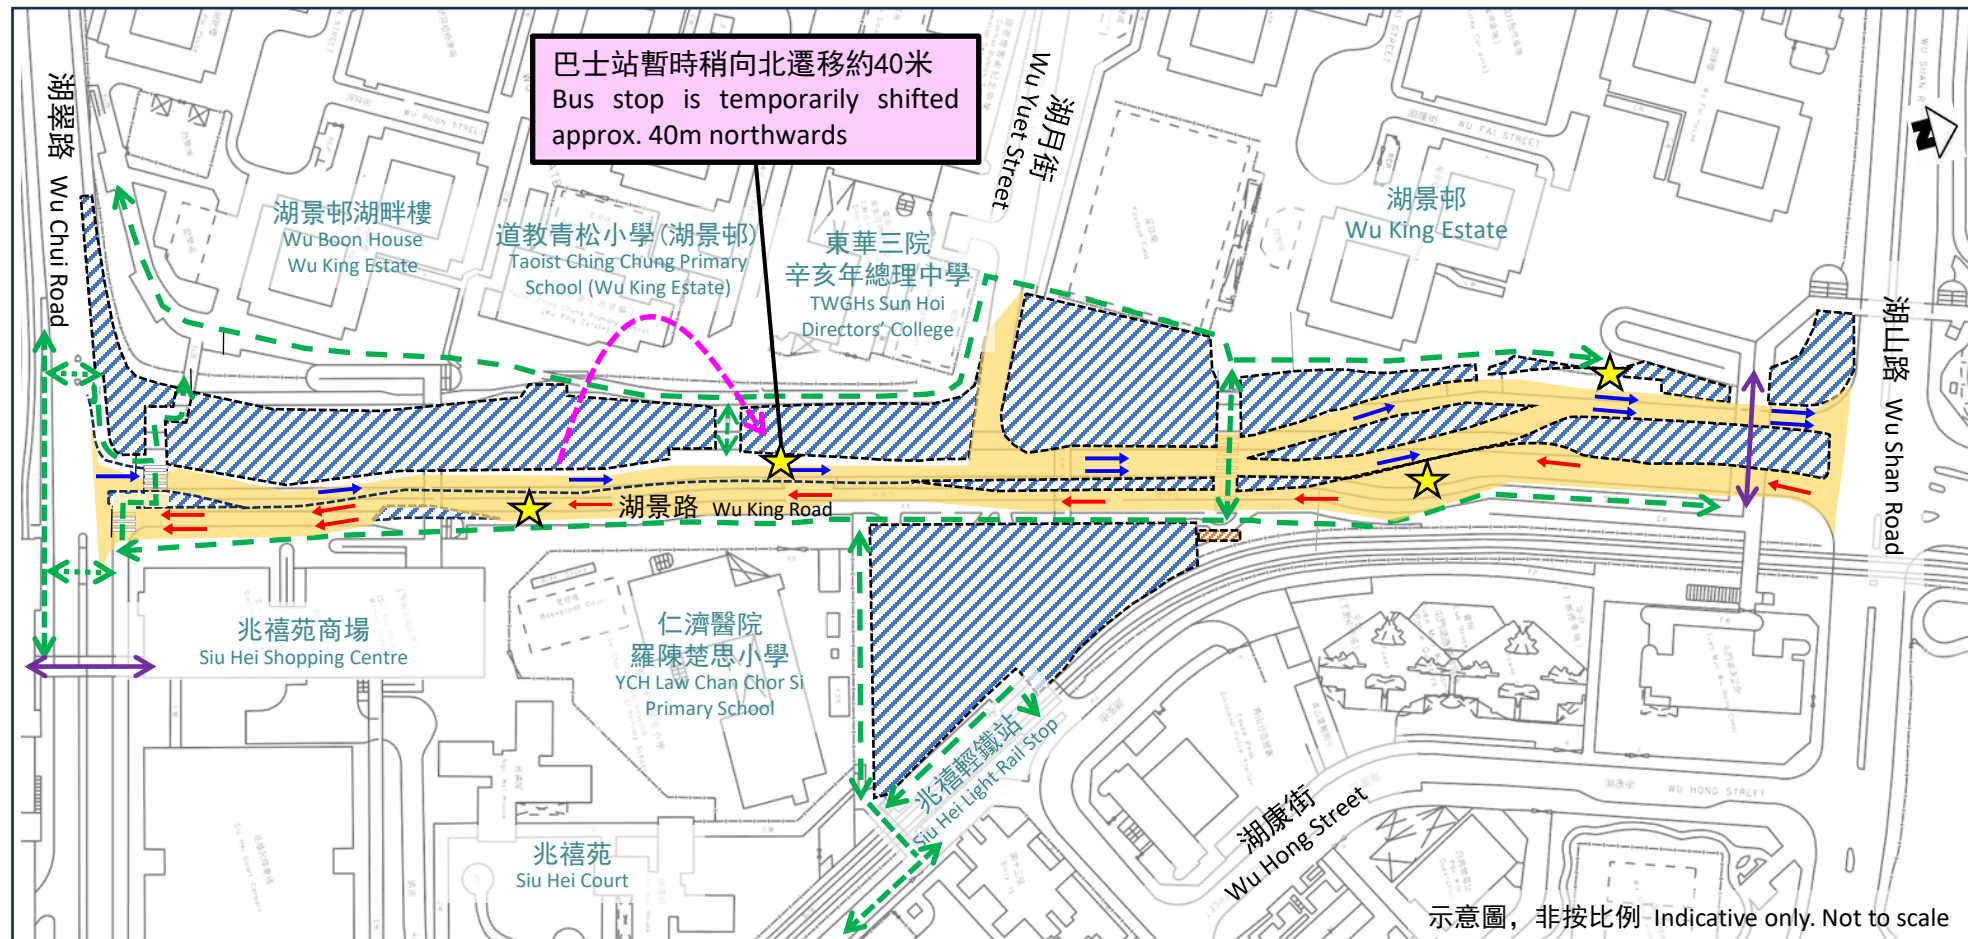

示意圖，非按比例 Indicative only. Not to scale