

本函檔號：TME/2025/N004

通告
屯門南延綫項目 - 湖景路臨時交通管理措施

為配合屯門南站的建造工程，湖景路正繼續分階段實施臨時交通管理措施。**由 2025 年 3 月 27 日晚上約 11 時至翌日早上約 5 時**，湖景路（北行）行車路將分階段局部封閉用作工程範圍，以轉換至下一階段臨時交通管理措施。

新階段的臨時交通管理措施**將於 2025 年 3 月 28 日早上約 5 時起實施**，介乎湖山路至湖月街的一段湖景路（北行）行車路將暫時遷移，以進行地下管綫改道。詳情請參考附圖。

工程期間，工地附近將維持適當的行車綫，現場會設置適當指示牌協助道路使用者。個別工序或會產生聲響，工地會採取適當的噪音緩解措施。港鐵公司及承建商會密切監察有關安排，致力減低工程對社區可能帶來的影響。

感謝你的體諒。如有查詢，歡迎致電承建商 24 小時熱綫 5186 6082 或港鐵工程熱綫 2993 3333。

緊貼屯門南延綫工程資訊：
<https://mtrtuenmunsouth.hk/>



二零二五年三月二十六日

註：車站名稱僅為工作名稱

Our reference: TME/2025/N004

26 March 2025

Notice
Tuen Mun South Extension Project –
Temporary Traffic Management Scheme on Wu King Road

To facilitate the construction of the Tuen Mun South Station, temporary traffic management scheme will continue to be implemented on Wu King Road in stages. **From around 11pm on 27 March 2025 to 5am on the next day**, Wu King Road (northbound) carriageway will be temporarily closed as works areas for changeover to the next stage of temporary traffic management scheme.

New stage of temporary traffic management scheme will be implemented **starting from around 5am on 28 March 2025**. Parts of the Wu King Road (northbound) carriageway between Wu Shan Road and Wu Yuet Street will be temporarily shifted to facilitate underground utilities diversion works. Please refer to the attachment for details.

During the works period, proper traffic lane adjacent to the works areas will be maintained and appropriate signs will be in place to direct road users. Some noise might be generated from some of the work activities. Proper noise mitigation measures will be adopted on site. The Corporation and the Contractor will closely monitor the arrangements so as to minimise potential work impacts to the neighborhood.

Thank you for your understanding. For enquiries, please call our Contractor's 24-hour hotline at 5186 6082 or MTR Projects Hotline at 2993 3333.

Stay tuned for the TME Project:
<https://mtrtuenmunsouth.hk/?lang=en>



Note: The station name is working title only

屯門南延綫項目 – 湖景路臨時交通管理措施

Tuen Mun South Extension Project – Temporary Traffic Management Scheme on Wu King Road



實施日期及時間 Implementation Date & Time

2025年3月28日早上約5時起
Starting from around 5am on 28 March 2025

圖例 Legend

工地範圍
Works site

原有工地範圍
Existing works site


臨時巴士站
Temporary bus stop

行車方向
Traffic direction

地面行人路線
Pedestrian route (ground level)

天橋行人路線
Pedestrian route (footbridge level)

臨時單車停泊處
Temporary bicycle parking space

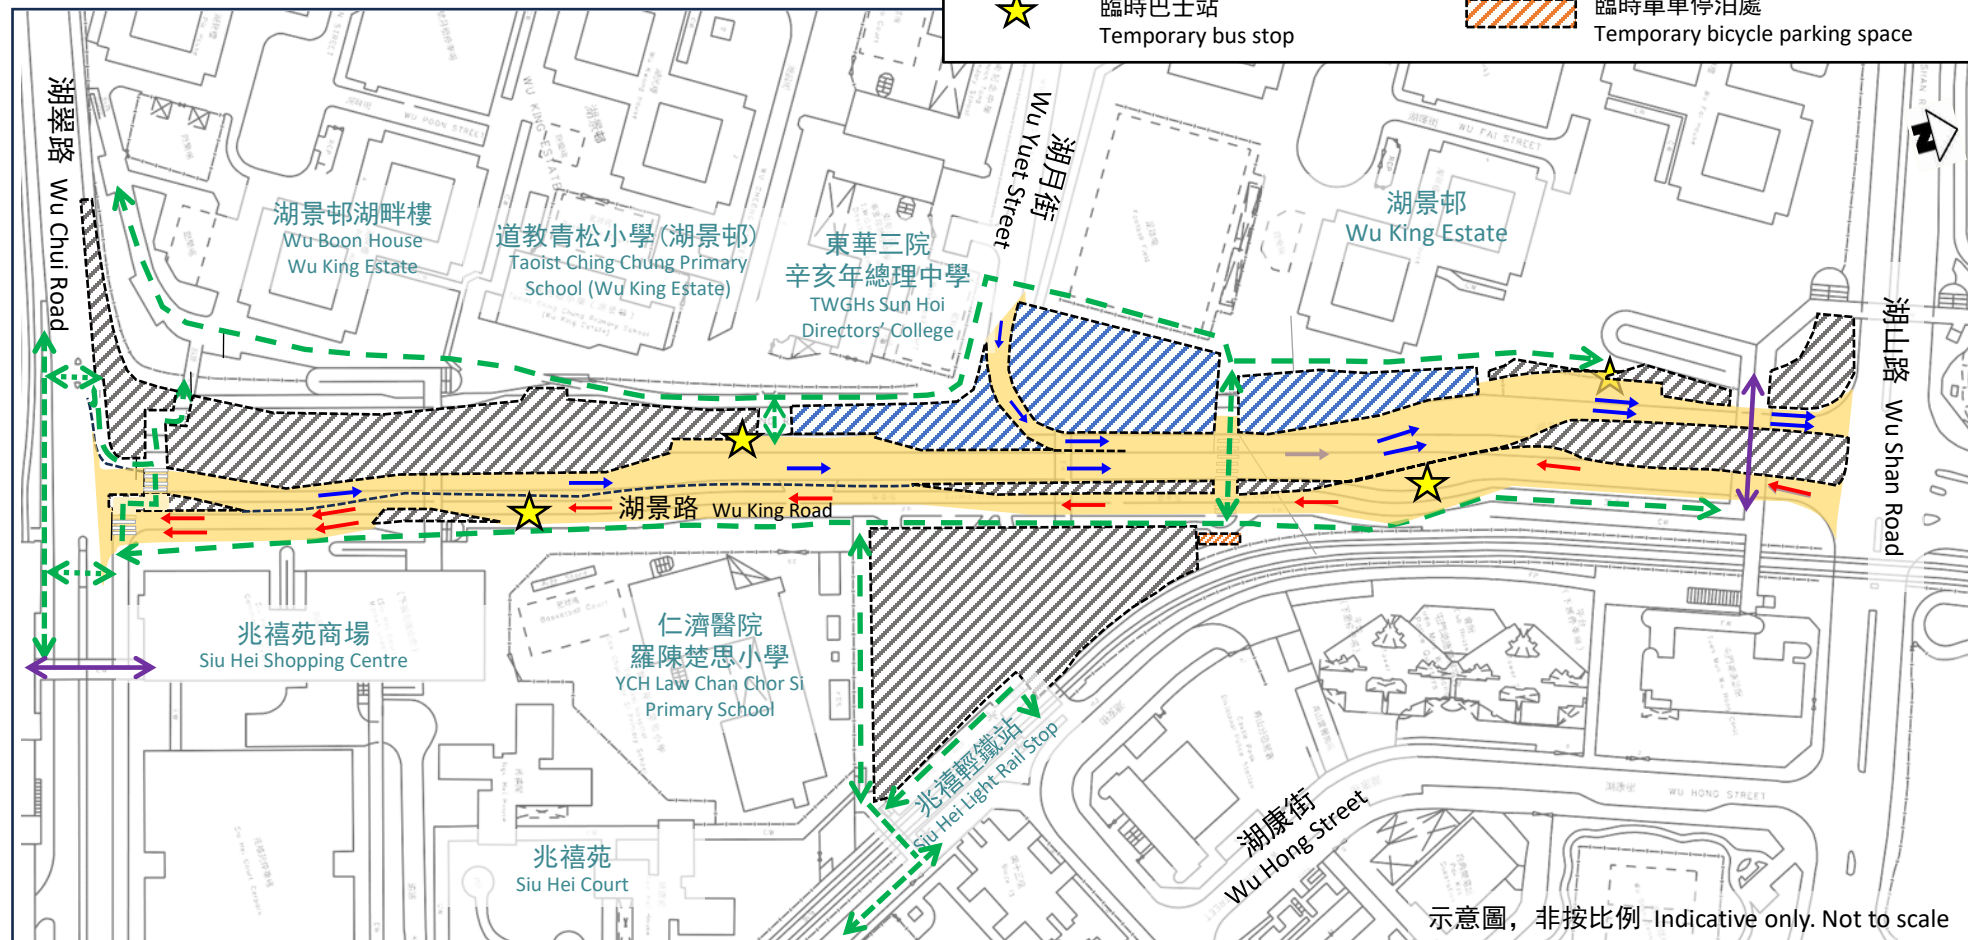

示意圖，非按比例 Indicative only. Not to scale